

**LEGEND**

**Tree Inventory**  
Refer to Table 1 of report dated 11 December 2018, revised 30 April 2019 for complete tree inventory information. All trees greater than 15cm DBH on and within 5m metres of the subject property and trees of all sizes within the road right-of-way were included in the inventory.


**Tree Removals**

The removal of all trees will be required to accommodate the proposed development. Tree removals are indicated with RED labels.

**Tree Preservation**

The preservation of trees will not be possible.

- Tree label (RED), removal required
- Tree does not exist
- Tree label (GREEN), preservation recommended
- Minimum tree protection zone, for preservation planning purposes

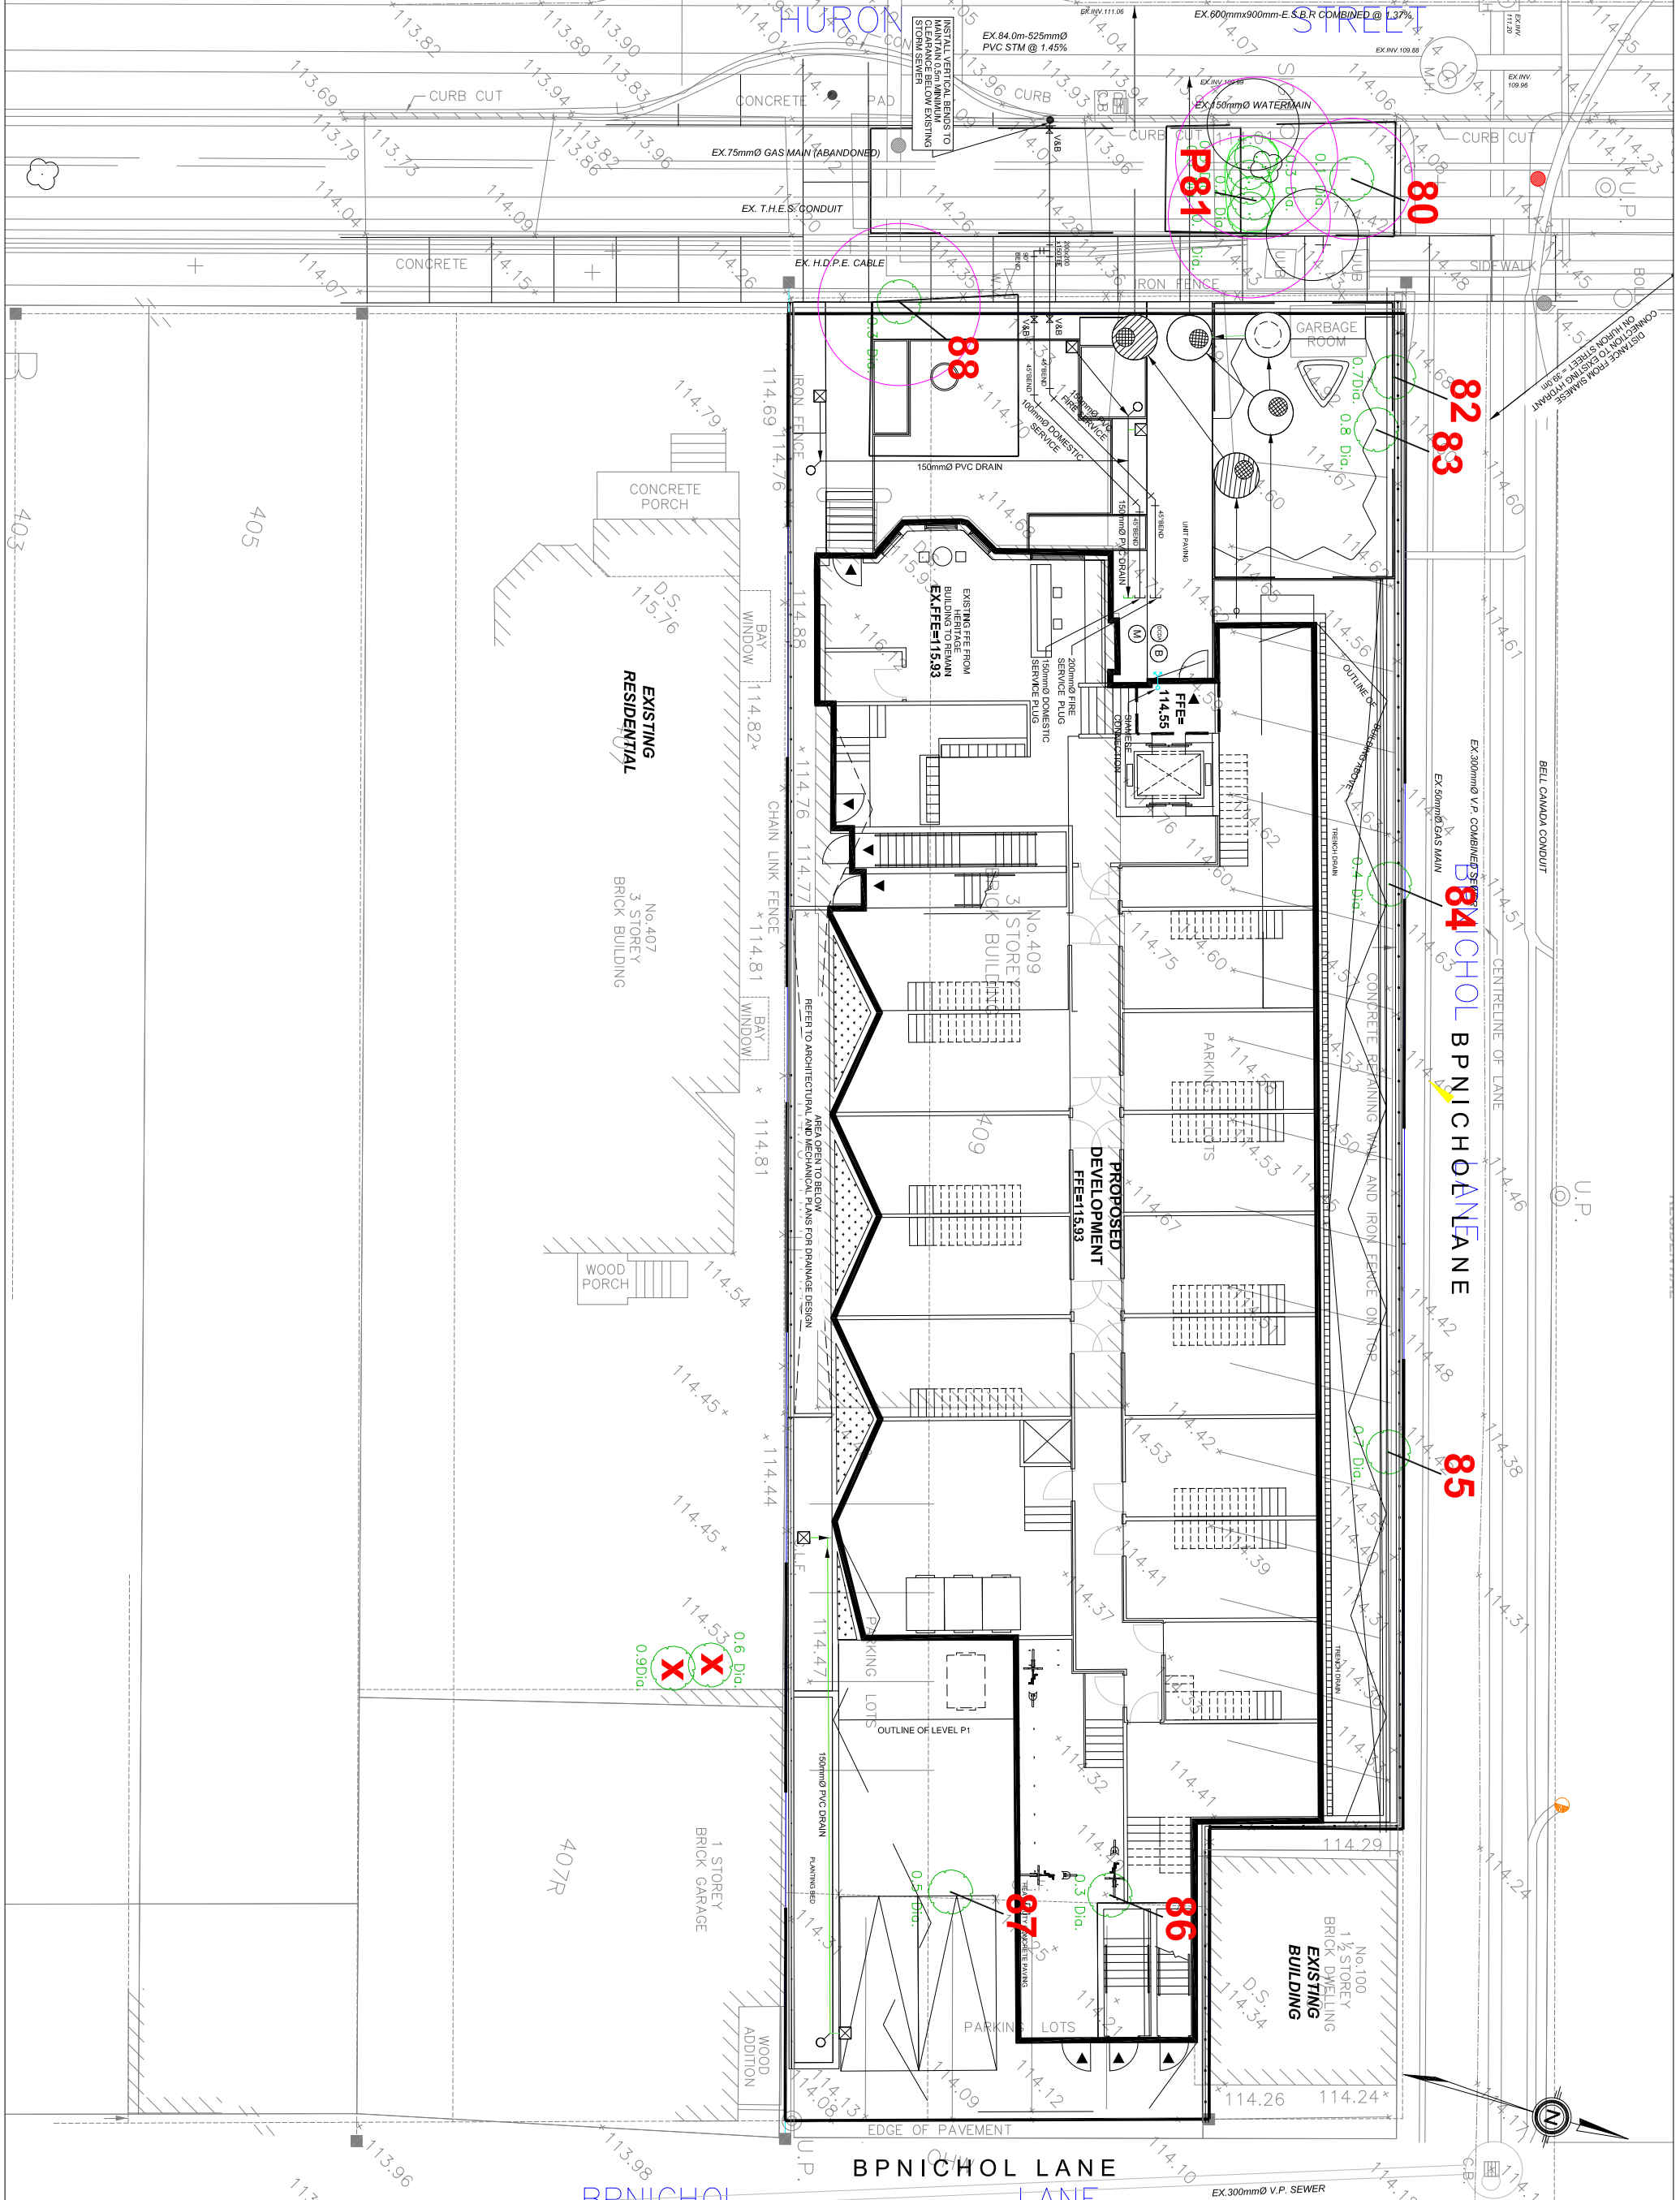

<p><b>Client:</b> The Impressions Group Unit 101-306 Town Centre Blvd. Markham, ON</p>		<p><b>Project:</b> 409 Huron Street Toronto, Ontario</p>	
<p><b>Project:</b> P2025</p>		<p><b>Date:</b> 11 December 2018</p>	
<p><b>Scale:</b> 1:200</p>		<p><b>Figure:</b> 1</p>	
<p><b>164 Lakeshore Road, West PO Box 2207 Lakeshore, WI PO E 298 827 7871 868 651 5286 www.kuntzforestry.com</b></p>			
<p><b>Author/Revisors</b></p>		<p><b>Date</b></p>	
<p>1 Report Submission 2 Report Revisions</p>		<p>11 Dec 18 30 Apr 19</p>	
<p><b>Base Data:</b> Woodcraft Surveyors Ltd. (topo), S/N (98r plan)</p>		<p><b>By:</b> CB</p>	